

Overview  
1:2000

### DRAWING KEY

-  Existing sign to remain
-  Proposed new sign
-  Sign post
-  Illuminated bollard
-  Existing road marking to remain
-  Proposed new road marking or refresh of existing
- ...



**Target Zero**  
Let's make it happen *together*  
Close Call Reporting Hotline:  
**0800 521 660**


### RESIDUAL DESIGN HAZARDS

(The following information has been collected from Preconstruction Information and the Amey CDM Hazard Management Process.)


- Hazard analysis not yet undertaken.

### GENERAL NOTES


- Drawing to be read in conjunction with drawing R17/352/01 Existing Highway Layout and Features.
- Road traffic signs and road markings not to scale.

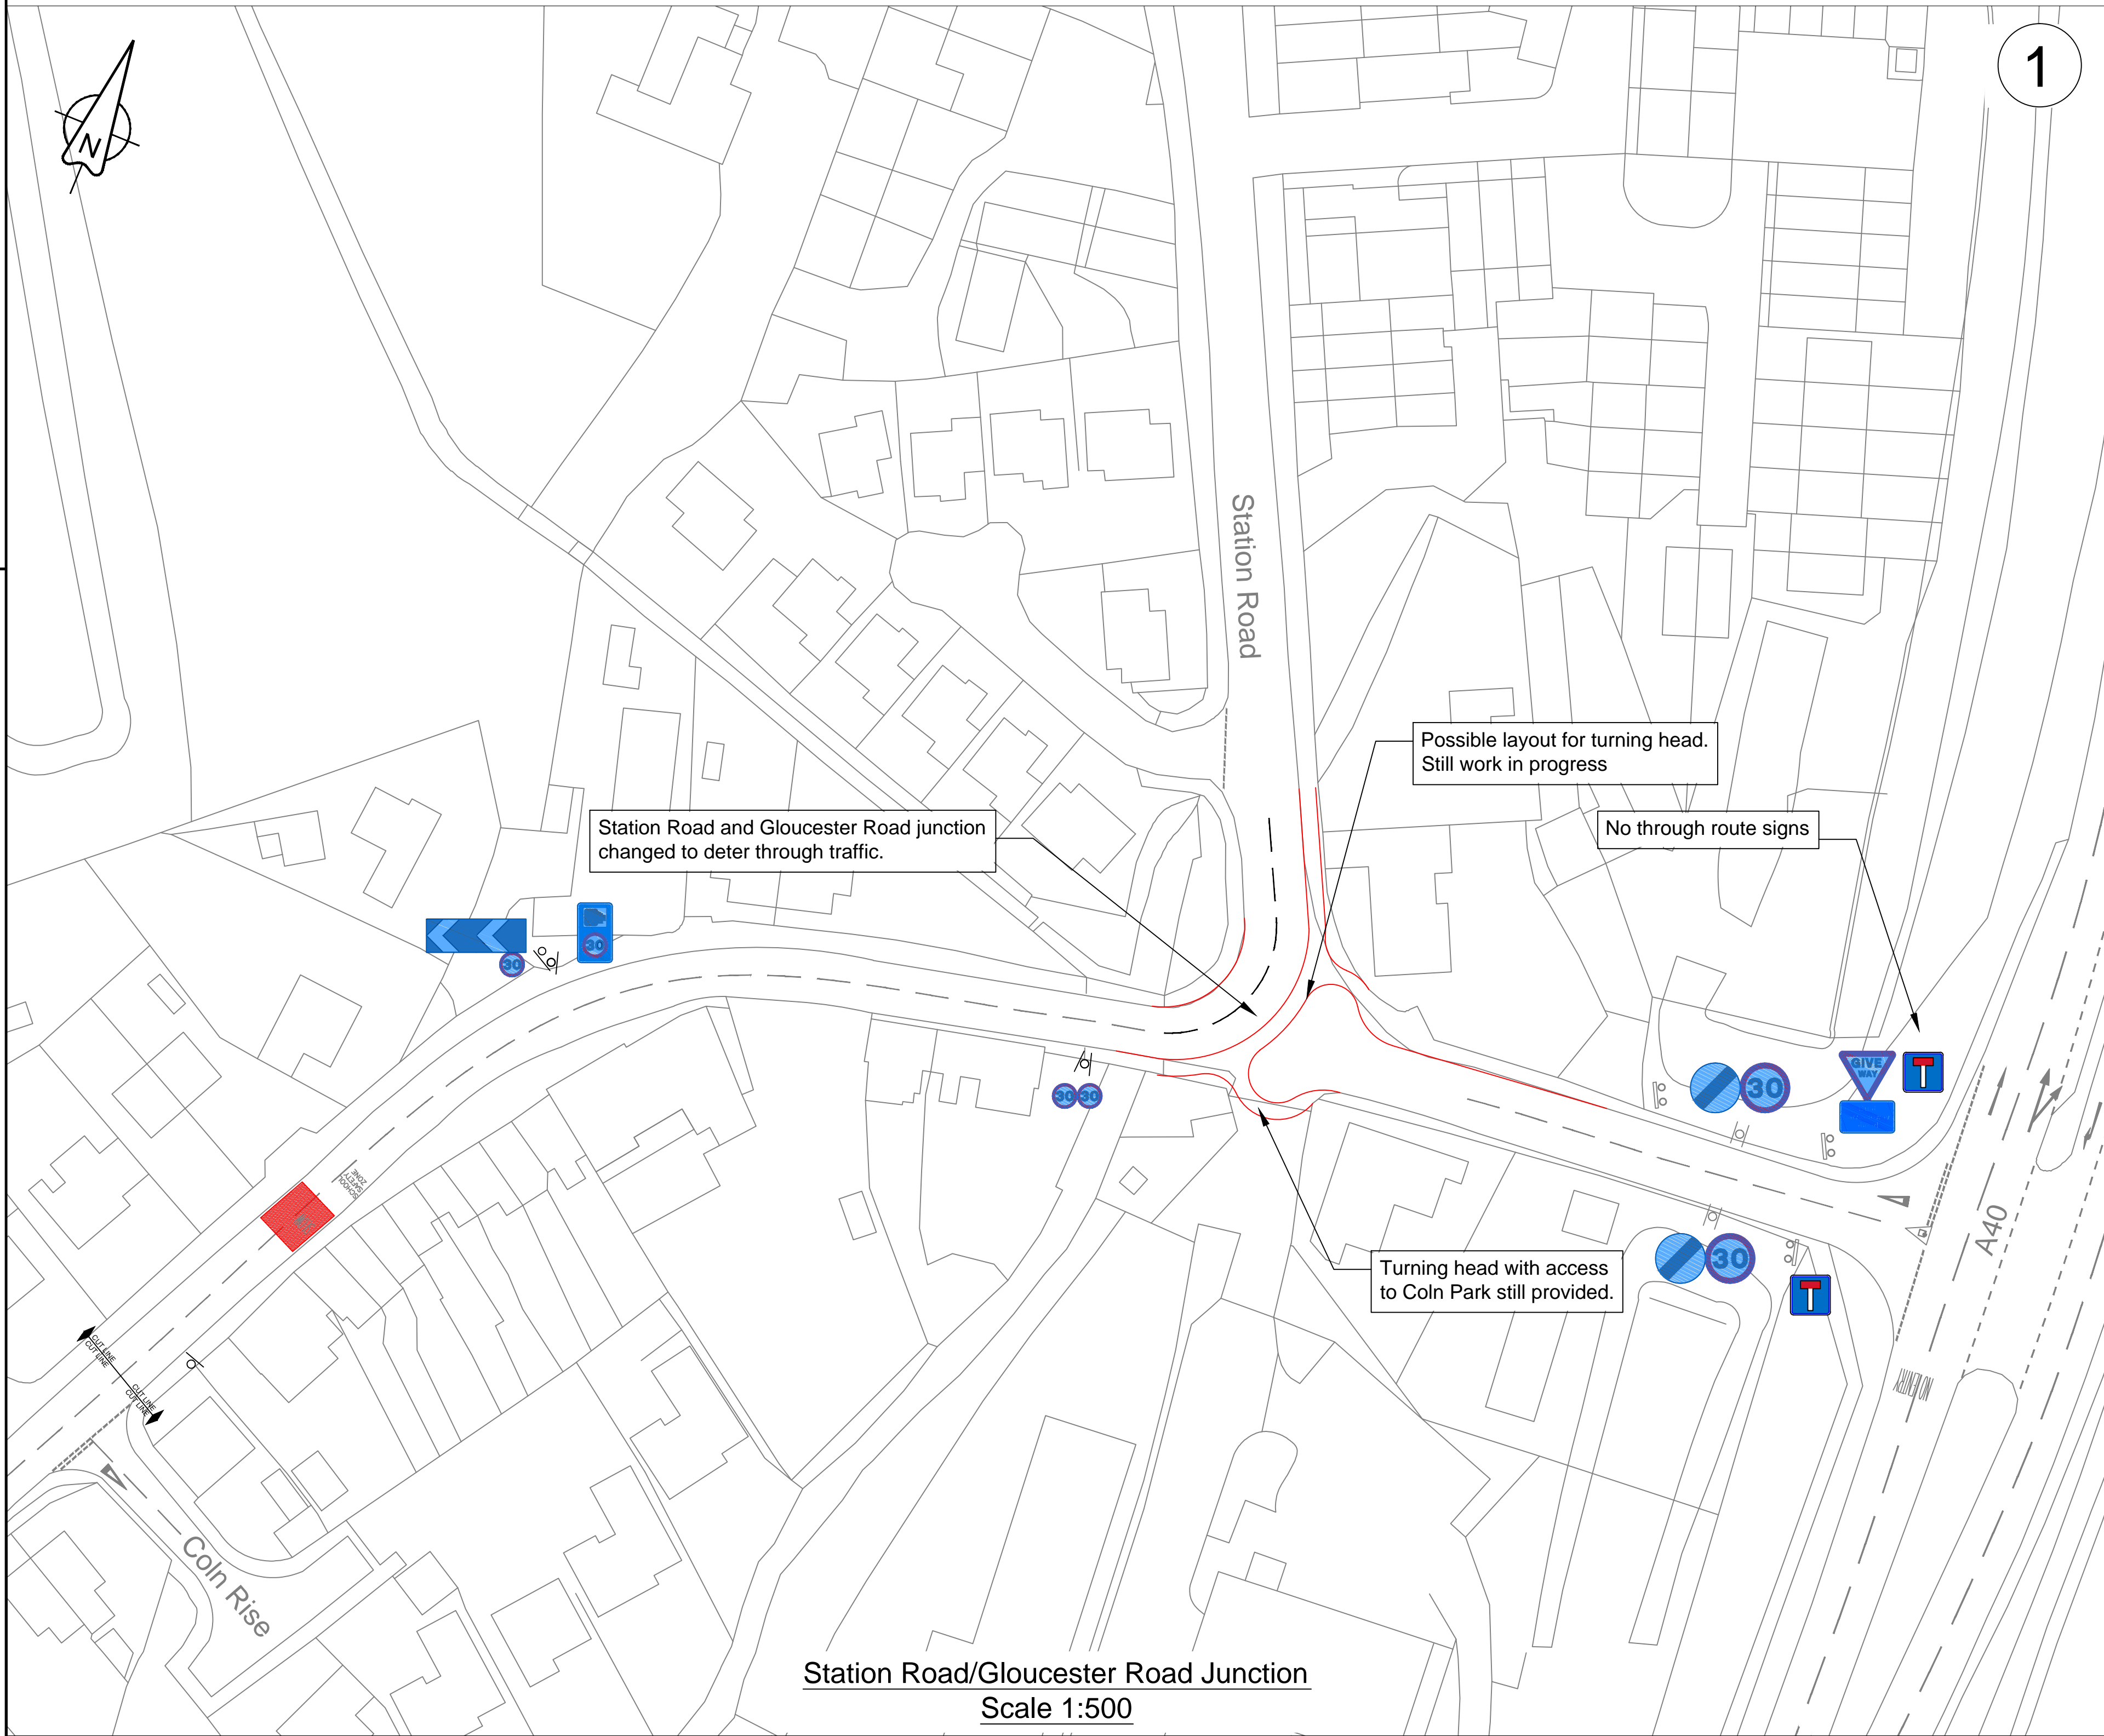

Station Road/Gloucester Road Junction  
Scale 1:500

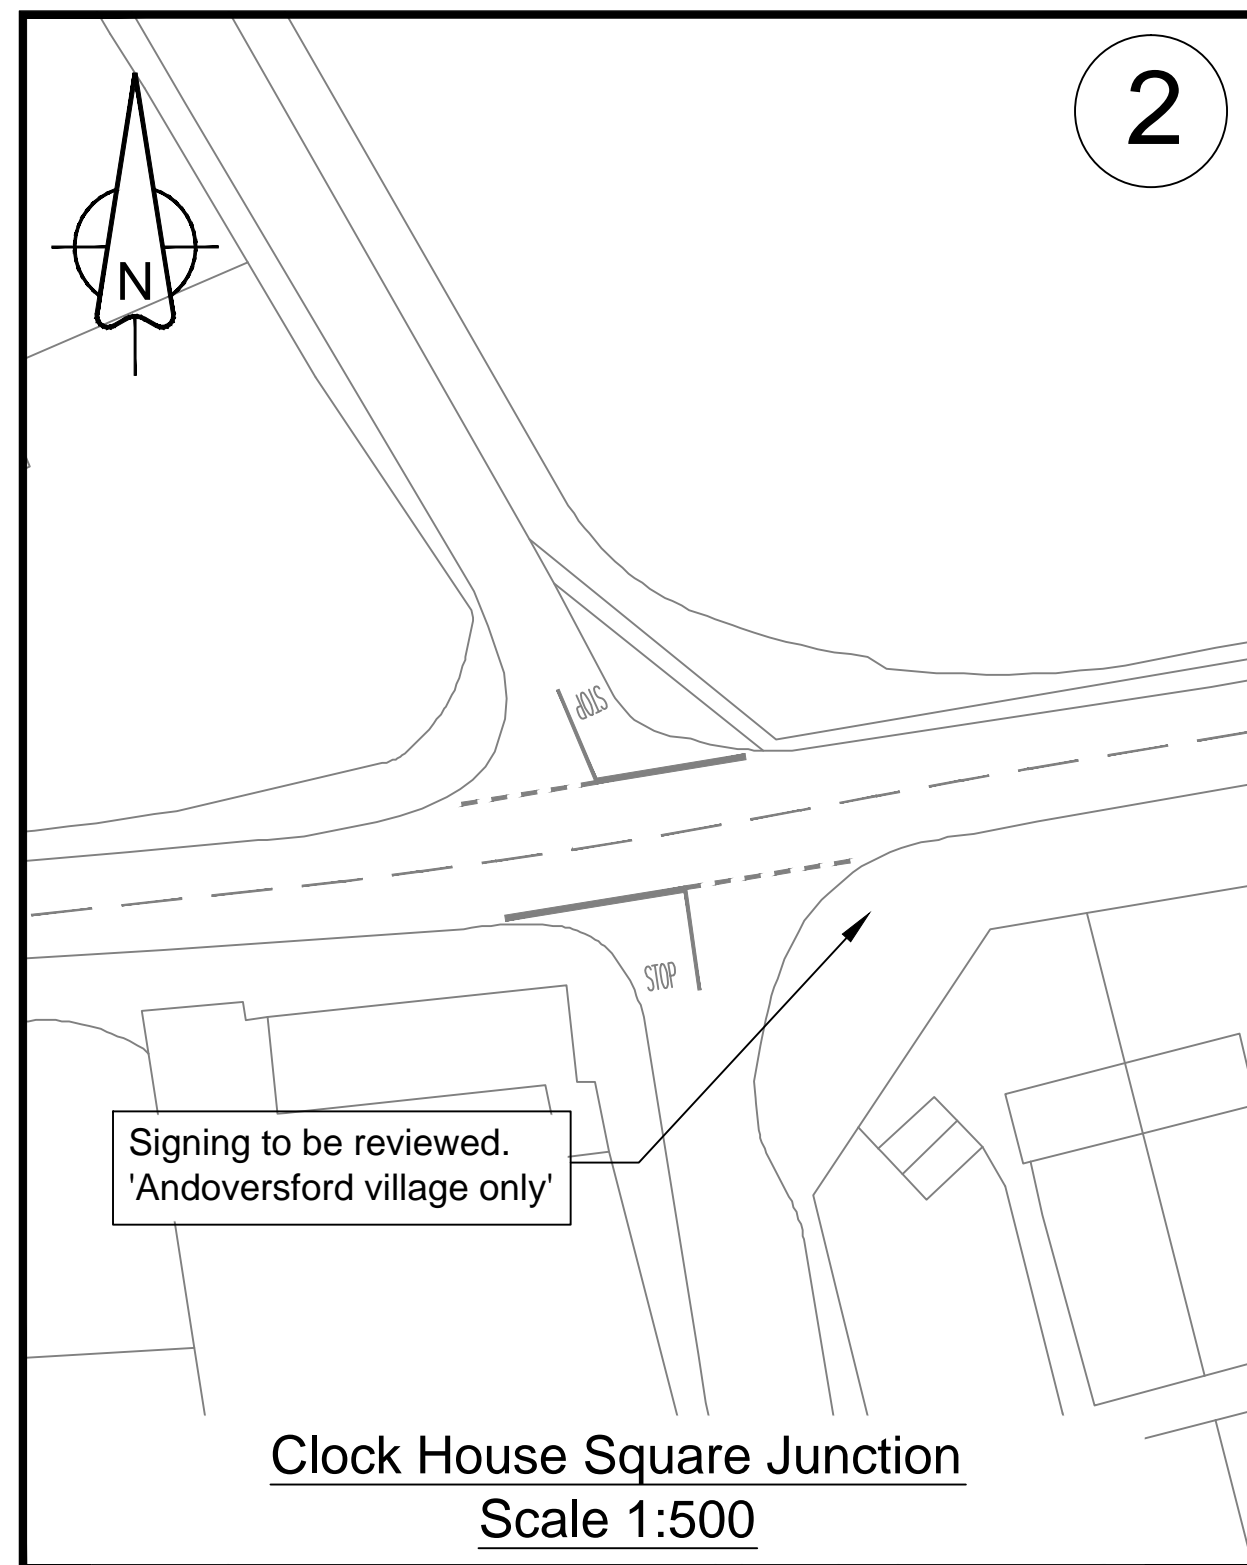

Clock House Square Junction  
Scale 1:500

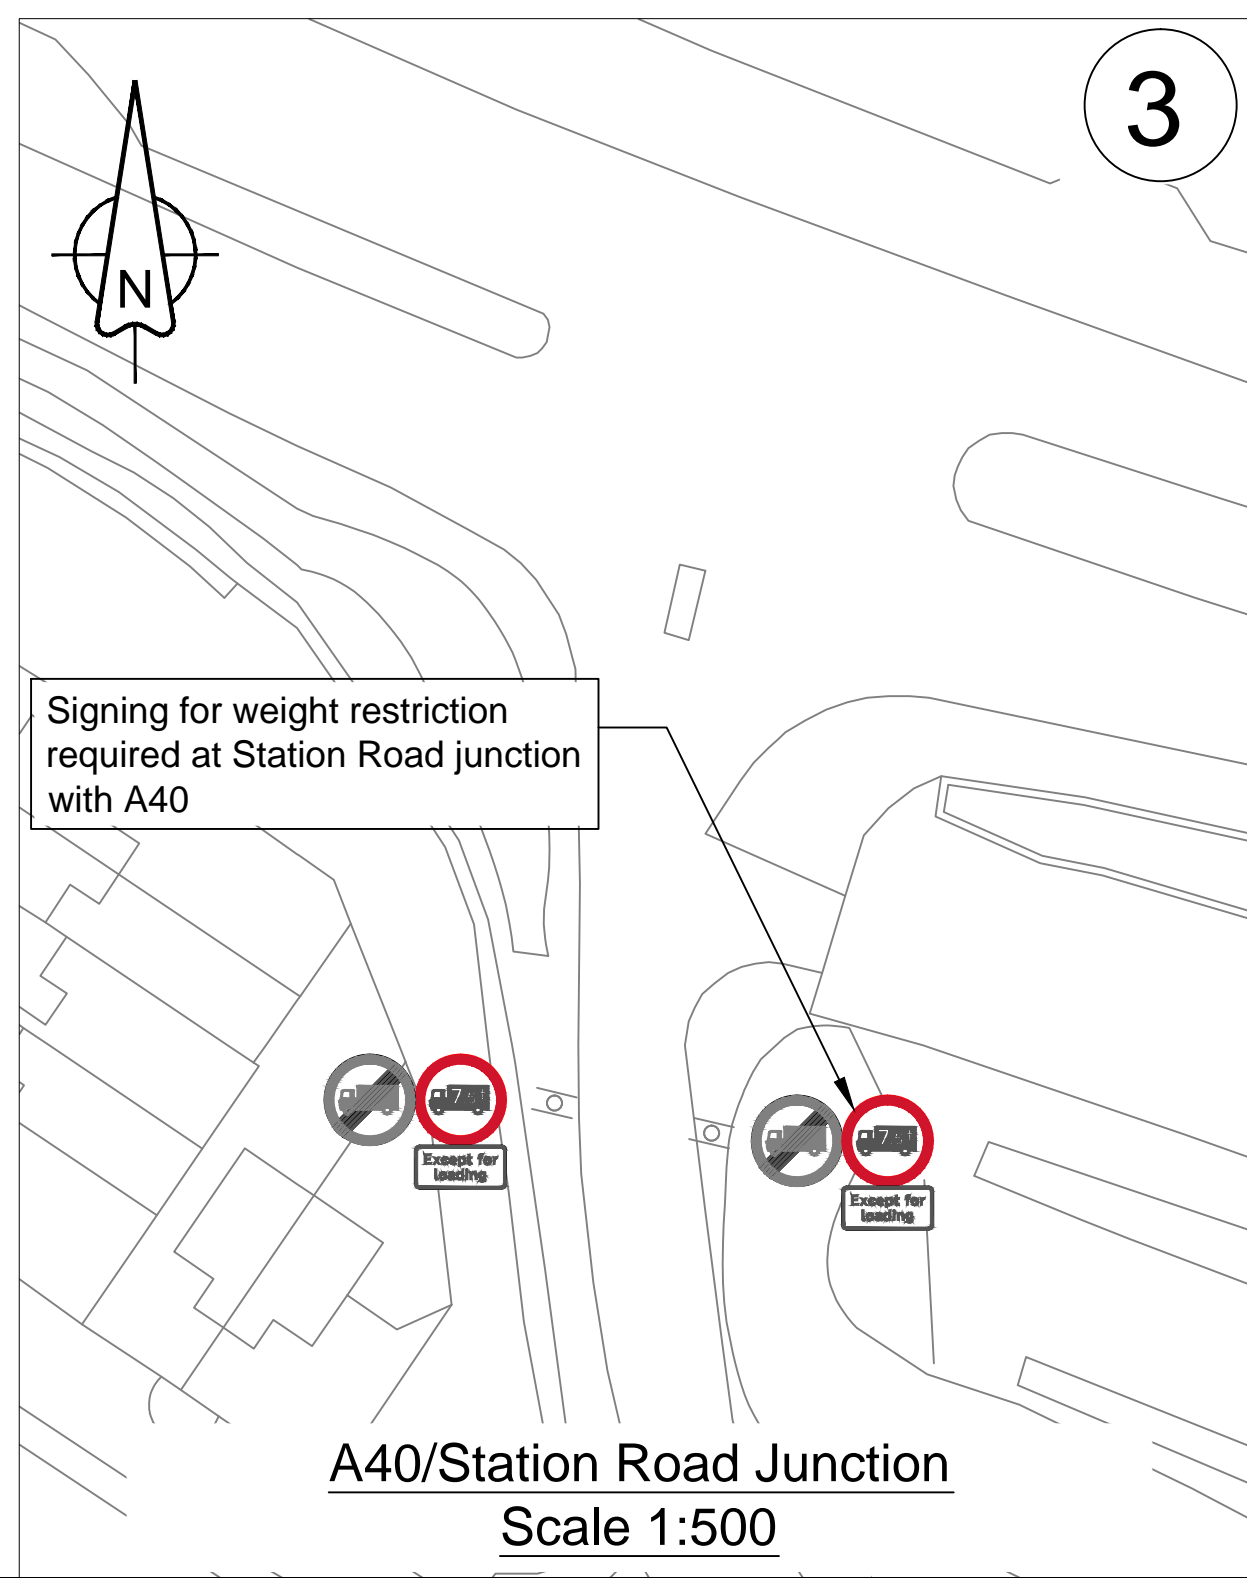

A40/Station Road Junction  
Scale 1:500

### OPTION SUMMARY

'Sever' Gloucester Road between the Station Road junction and the access to Coln Business Park junction. Traffic for the business park will still have access from the A40 and will no longer be able to come in through the village. Residents on Station Road and Gloucester Road will now be joined on the same road. This route will now be a longer and less appealing for through traffic. A turning area will be required at the access to Coln Business Park to allow any traffic not heading into the business park to turn around.

Turning area to comply with MfGS Chapter 8. A relaxation may be required to keep turning area within highway boundary.

Bus operators will need to be liaised with. New TRO maybe be required for prohibition of goods vehicles exceeding 7.5 tonnes. 'New Road Layout Ahead' Signs will be required.

P01.3	First draft	SA	.	.	Jan 2018
Rev	Revision details	Drwn	Chkd	Appd	Date

Designed:	SA	Date:	Dec 2017
Drawn:	SA	Date:	Dec 2017
Checked:	AH	Date:	Jan 2018
Approved:	.	Date:	.

Copyright © Amey

**ameyconsulting**

www.amey.co.uk/ameyconsulting



Project Name  
**Andoversford Road Safety Improvements (Feasibility)**

Drawing Title  
**Option E Severed Road**

Original Drawing Size :	A1	Scale :	As Shown
Dimensions :	-		

Drawing Status <b>WORK IN PROGRESS</b>	Suitability S0
---	-------------------

Drawing No <b>R17/352/02e</b>	Rev P01.3
----------------------------------	--------------